


Grease Trap Construction Standards

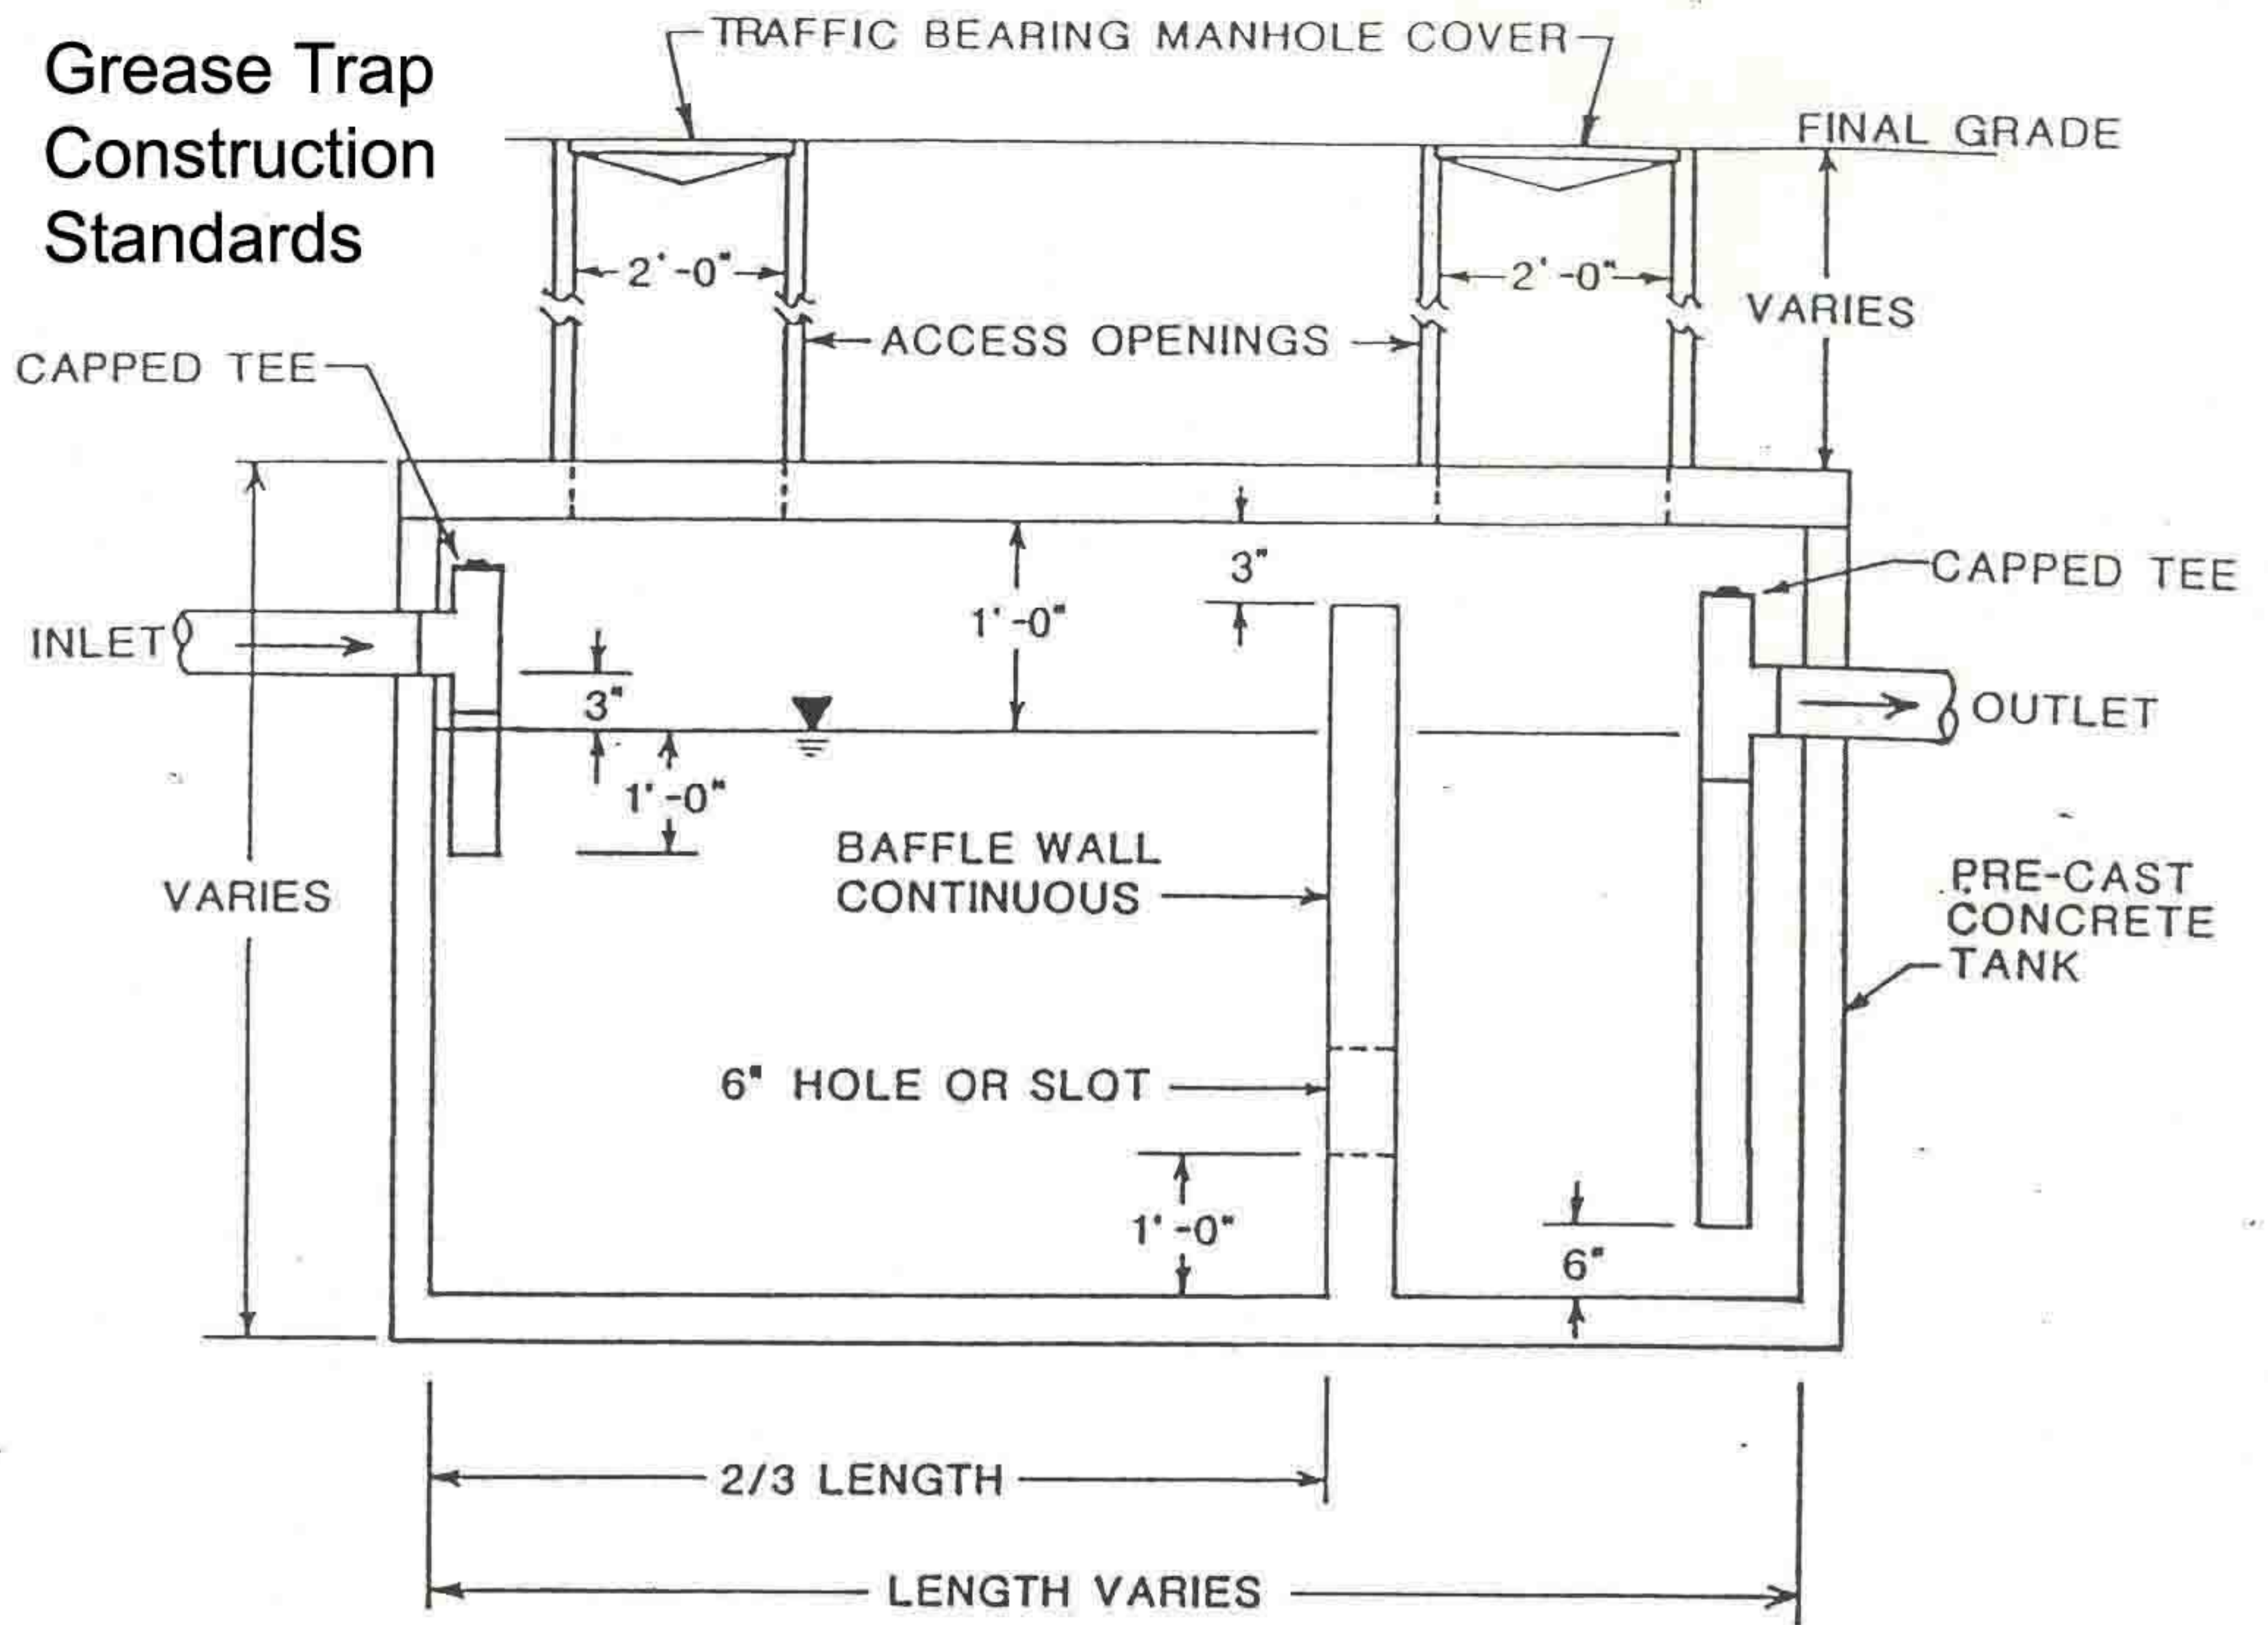

NOTE: WIDTH VARIES

VOLUME TO BE DETERMINED BY GRU UTILITY ENGINEER UPON APPLICATION BY OWNER, STRUCTURAL DESIGN SHALL BE THE RESPONSIBILITY OF THE MANUFACTURER.

ONLY KITCHEN WASTE SHALL BE DISCHARGED INTO THE GREASE TRAP. ALL DOMESTIC WASTE (ie RESTROOMS) SHALL BE CONNECTED DOWNSTREAM OF THE GREASE TRAP.

DATE <u>10-27-89</u> SCALE <u>N.T.S.</u> DRAWN BY <u>DA</u> APPROVED <u>[Signature]</u>	GREASE TRAP DOUBLE COMPARTMENT	REVISIONS _____ _____ _____
GAINESVILLE REGIONAL UTILITIES		PAGE DS-8.0